

TEMPLE CITY CALIFORNIA



TEMPLE CITY CALIFORNIA



TEMPLE CITY CALIFORNIA


Albertus MT Regular

ABCDEFGHIJKLMNOPQRSTUVWXYZ


abcdefghijklmnopqrstuvwxyz

0123456789!@#\$%^&*()


COLORS AND MATERIALS

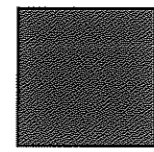


P1 DARK BLUE

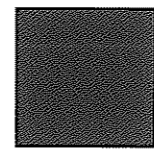


P2 PURPLE

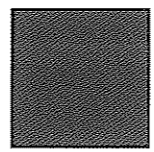


P3 LIGHT BLUE

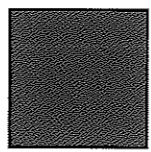


P4 DARK PURPLE

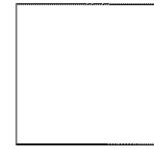

P5 WHITE

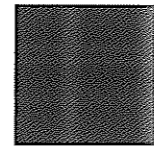


M1 STAINLESS STEEL - HORIZONTAL BRUSHED FINISH

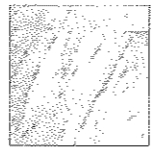


M2 WHITE LIMESTONE

P = PAINT M = MATERIAL V = VINYL

PATTERNS

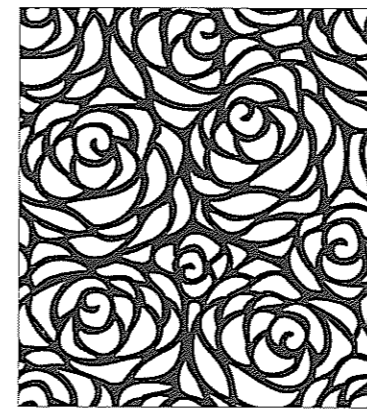


PATTERN SWATCH 1

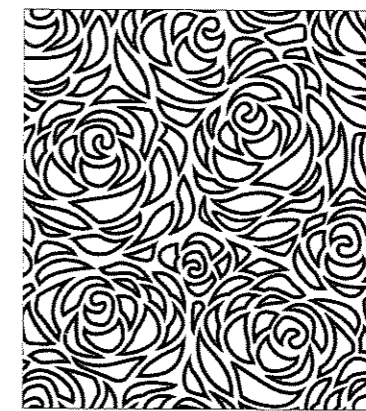

PATTERN SWATCH 2

SYMBOLS

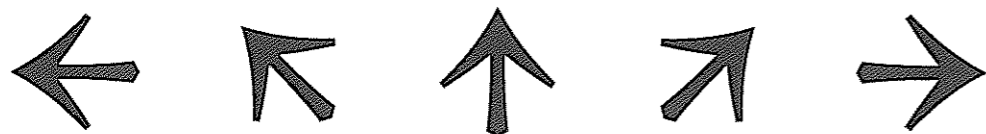

TEMPLE CITY CALIFORNIA ROSEMEAD BOULEVARD SAFETY ENHANCEMENTS AND BEAUTIFICATION PROJECT

GRUENASSOCIATES ARCHITECTURE PLANNING INTERIORS

6330 San Vicente Blvd, Suite 200 Los Angeles, California 90048 www.gruenassociates.com T 323 337 4270 F 323 937 0001



solbert perkins design collaborative 432 culver boulevard playa del rey, ca 90293 T 310.822.5223 F 310.822.5203 www.solbertperkins.com

CONSULTANT

ARCHITECT/ENGINEER SEAL

The drawings and specifications, ideas, designs, and arrangements are and shall remain the property of the Architect. No part thereof shall be copied or used in connection with any work or project other than the specific project for which they have been prepared without the written consent of the Architect. Visual contact with these drawings or specifications shall constitute evidence of acceptance of these restrictions.

Written dimensions on these drawings shall have precedence over scaled dimensions. Contractor shall verify and be responsible for all dimensions and conditions on the job and the office shall be notified of any variation from the dimensions and conditions shown by these drawings. Shop details must be submitted to the office for approval before proceeding with fabrication.

© GRUEN ASSOCIATES 2011

IF SHEET IS LESS THAN 22"x34", THIS IS A REDUCED PRINT. REDUCE SCALE ACCORDINGLY.

KEY PLAN

NO.	DATE	ISSUED FOR	BY
	2011-0520	100% DD	HCK
	2011-1004	60% CD	WA

BASE FILE NAMES	N/A
DRAWN BY	PN
CHECKED BY	WA
SCALE	AS NOTED
DATE	2011/10/04
PROJECT NO.	7863

COLOR AND MATERIALS


SHEET TITLE

EG101


SHEET NO.

PROGRESS PRINT - NOT FOR CONSTRUCTION

NOTE: THIS SHEET FOR COLOR REFERENCE ONLY. NOT TO SCALE.

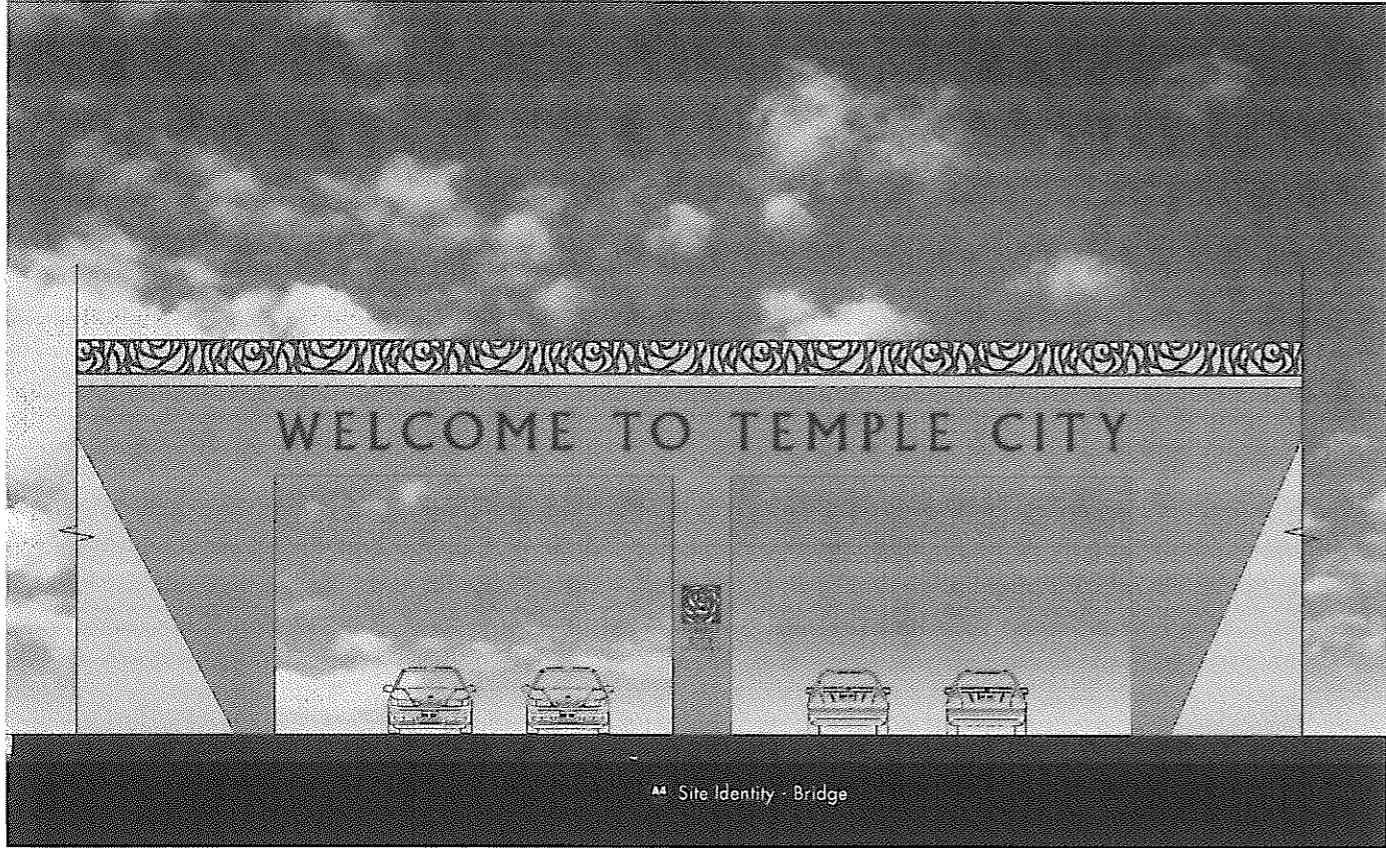

A4 Site Identity - Bridge

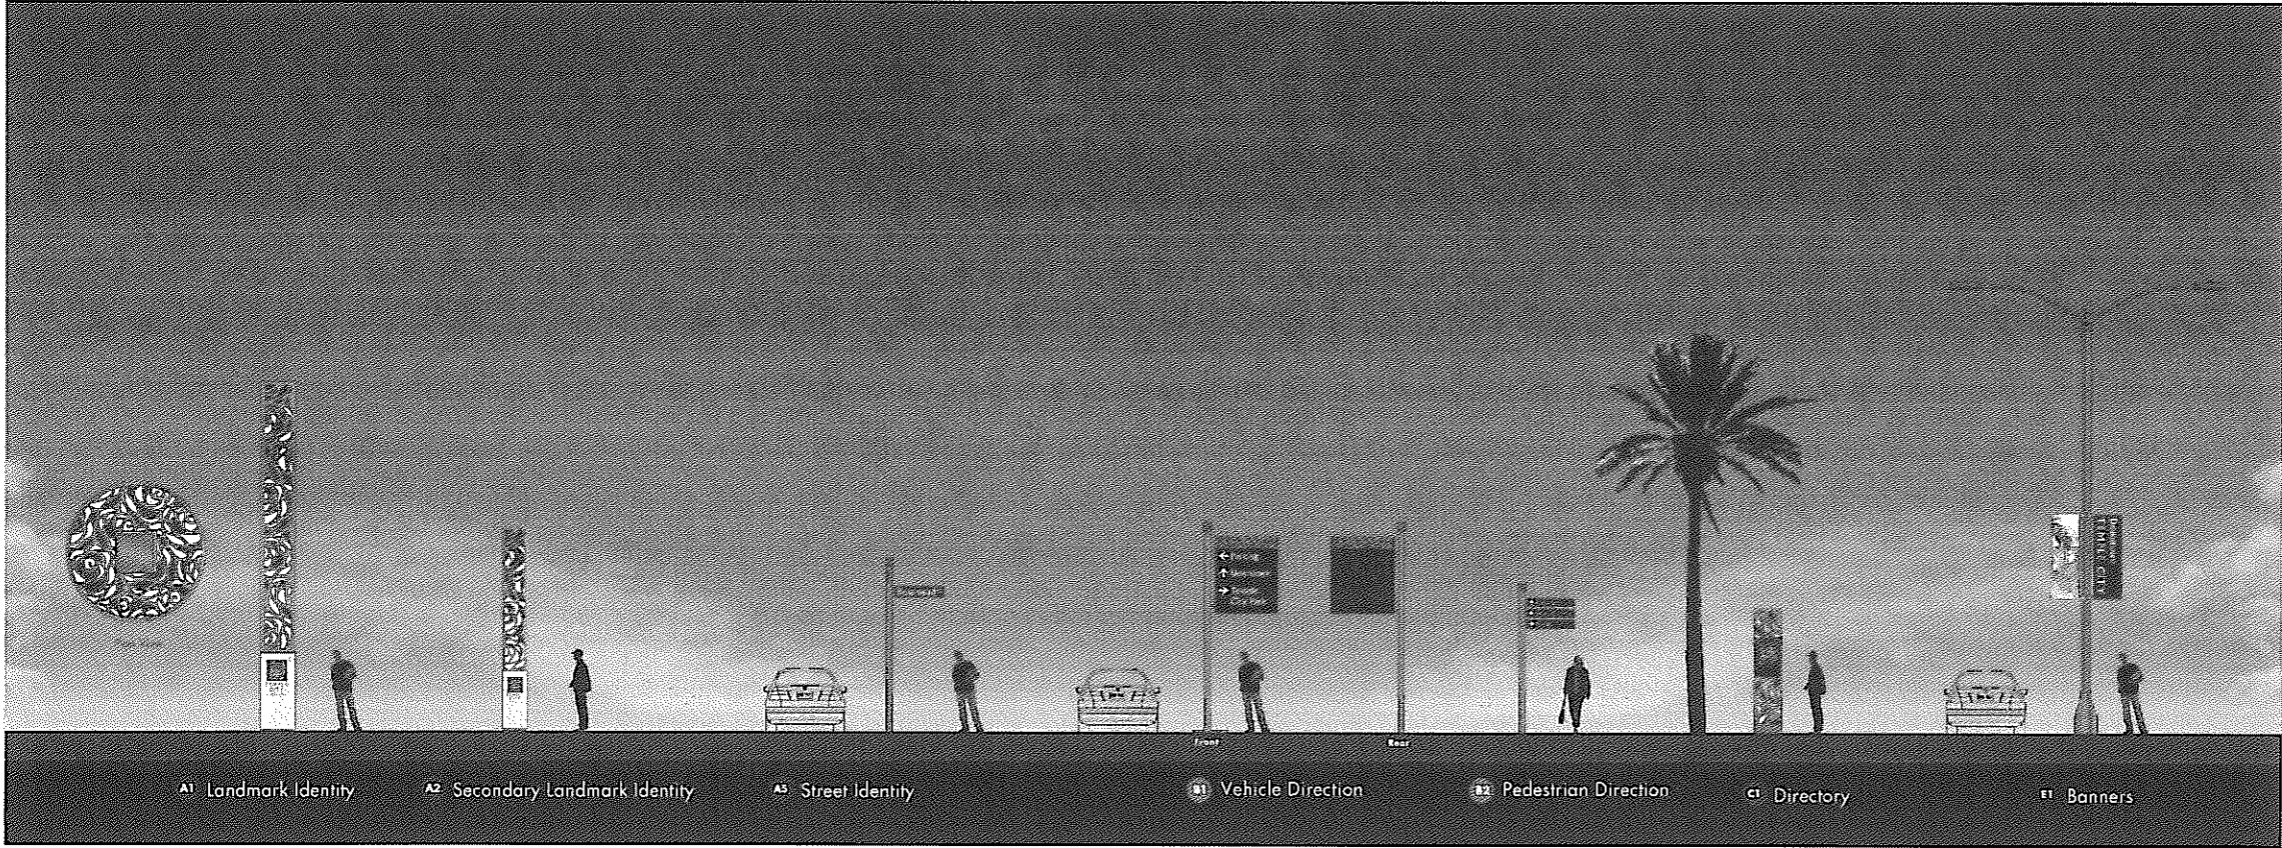

A1 Landmark Identity A2 Secondary Landmark Identity A3 Street Identity S1 Vehicle Direction S2 Pedestrian Direction C1 Directory E1 Banners



TEMPLE CITY CALIFORNIA
ROSEMEAD BOULEVARD SAFETY ENHANCEMENTS AND BEAUTIFICATION PROJECT

GRUENASSOCIATES
ARCHITECTURE PLANNING INTERIORS

6330 San Vicente Blvd, Suite 200 Los Angeles, California 90048
www.gruenassociates.com | 323.937.4270 | 323.937.6001

SELBERT PERKINS DESIGN selbert perkins design collaborative
432 Culver Boulevard
Playa del Rey, CA 90993
T 310.822.5223
F 310.822.5203
www.selbertperkins.com

CONSULTANT

ARCHITECT/ENGINEER SEAL

The drawings and specifications, ideas, designs, and arrangements are and shall remain the property of the Architect. No part thereof shall be copied or used in connection with any work or project other than the specific project for which they have been prepared without the written consent of the Architect. Visual control with these drawings or specifications shall constitute evidence of acceptance of these restrictions.
Written dimensions on these drawings shall have precedence over scaled dimensions. Contractor shall verify and be responsible for all dimensions and conditions on the job and this office must be notified of any variation from the dimensions and conditions shown by these drawings. Shop details must be submitted to this office for approval before proceeding with fabrication.
© GRUEN ASSOCIATES 2011

IF SHEET IS LESS THAN 22"x34", THIS IS A REDUCED PRINT. REDUCE SCALE ACCORDINGLY.

KEY PLAN

NO.	DATE	ISSUED FOR	BY
2011-0520	100% DD		HCK
2011-1004	60% CD		WA

BASE FILE NAMES	N/A
DRAWN BY	PN
CHECKED BY	WA
SCALE	AS NOTED
DATE	2011/10/04
PROJECT NO.	7863

SUMMARY OF SIGNS

SHEET TITLE

EG102

SHEET NO

PROGRESS PRINT - NOT FOR CONSTRUCTION



TEMPLE CITY
CALIFORNIA
ROSEMEAD BOULEVARD SAFETY
ENHANCEMENTS AND
BEAUTIFICATION PROJECT

GRUENASSOCIATES
ARCHITECTURE PLANNING INTERIORS

6330 San Vicente Blvd, Suite 200 Los Angeles, California 90048
www.gruenassociates.com | 323 937 4270 | 323 937 6091

SELBERT PERKINS DESIGN COLLABORATIVE
432 culver boulevard
playa del rey, ca 90293
T 310 822 5223
F 310 822 5203
www.selbertperkins.com

CONSULTANT

ARCHITECT/ENGINEER SEAL

The drawings and specifications, ideas, designs, and arrangements are and shall remain the property of the Architect. No part thereof shall be copied or used in connection with any work or project other than the specific project for which they have been prepared without the written consent of the Architect. Visual contact with these drawings or specifications shall constitute acceptance of these specifications.

Written dimensions on these drawings shall have precedence over scaled dimensions. Contractor shall verify and be responsible for all dimensions and conditions on the job and the office shall be notified of any variation from the dimensions and conditions shown by these drawings. Shop details must be submitted to this office for approval before proceeding with fabrication.

© GRUEN ASSOCIATES 2011

IF SHEET IS LESS THAN 22"x34", THIS IS A REDUCED PRINT. REDUCE SCALE ACCORDINGLY.

KEY PLAN

NO	DATE	ISSUED FOR	BY
2011-0520	100% DD		HCK
2011-1004	60% CD		WA


BASE FILE NAMES	N/A
DRAWN BY	PN
CHECKED BY	WA
SCALE	A:5 NOTED
DATE	2011/10/04
PROJECT NO	7863

A01 - LANDMARK IDENTITY

SHEET TITLE


EG103

SHEET NO

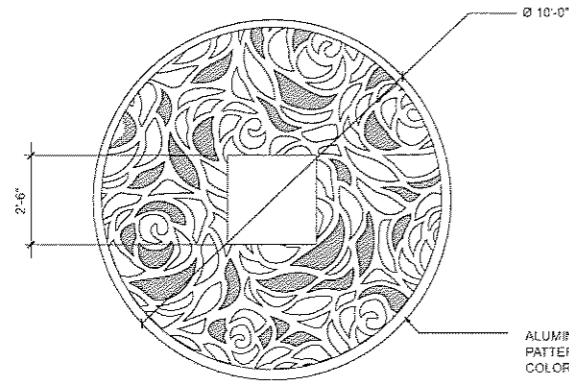

ALUMINUM WITH WATERJET CUT PATTERN AND LIVESTONE AND COLORED GLASS TILE INLAYS

3 PLAN VIEW
scale: 3/8" = 1'-0"

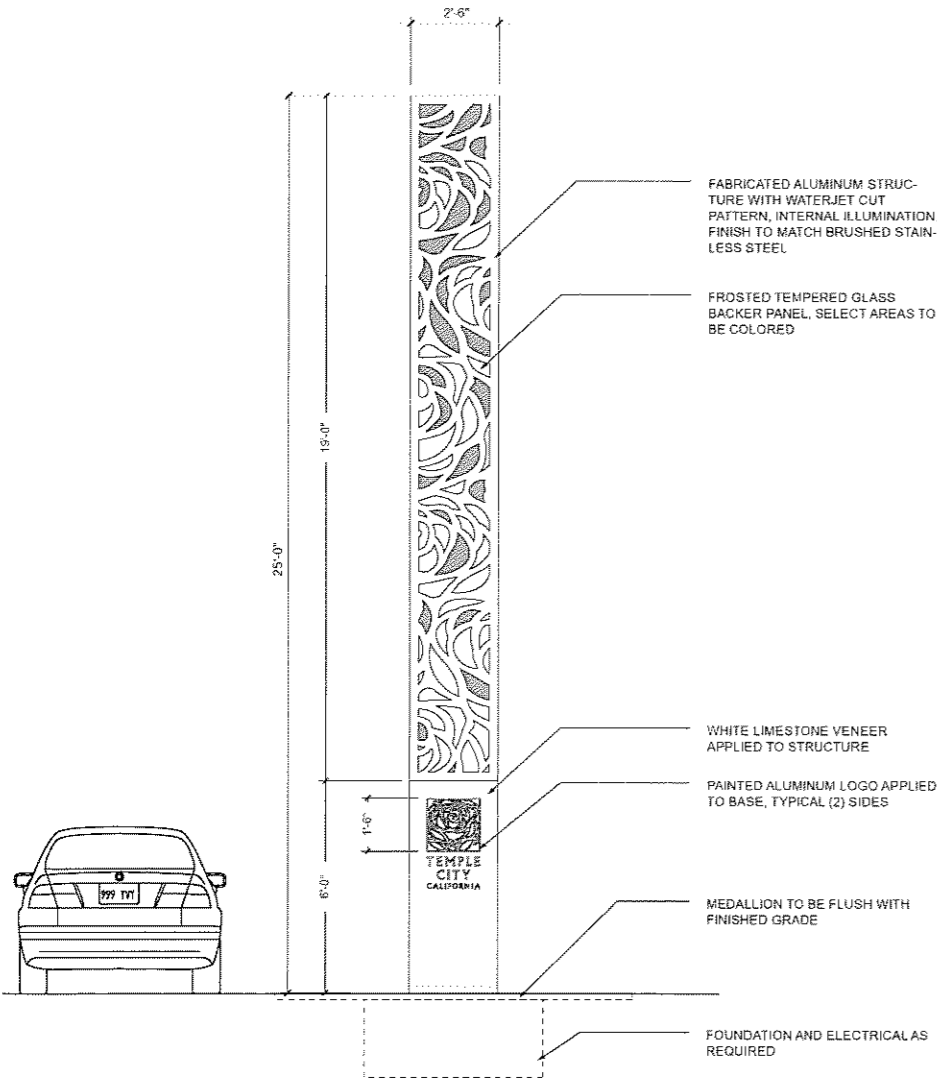

FABRICATED ALUMINUM STRUCTURE WITH WATERJET CUT PATTERN, INTERNAL ILLUMINATION, FINISH TO MATCH BRUSHED STAINLESS STEEL

FROSTED TEMPERED GLASS BACKER PANEL, SELECT AREAS TO BE COLORED


WHITE LIMESTONE VENEER APPLIED TO STRUCTURE

PAINTED ALUMINUM LOGO APPLIED TO BASE, TYPICAL (2) SIDES

MEDALLION TO BE FLUSH WITH FINISHED GRADE


FOUNDATION AND ELECTRICAL AS REQUIRED

1 FRONT ELEVATION
scale: 3/8" = 1'-0"

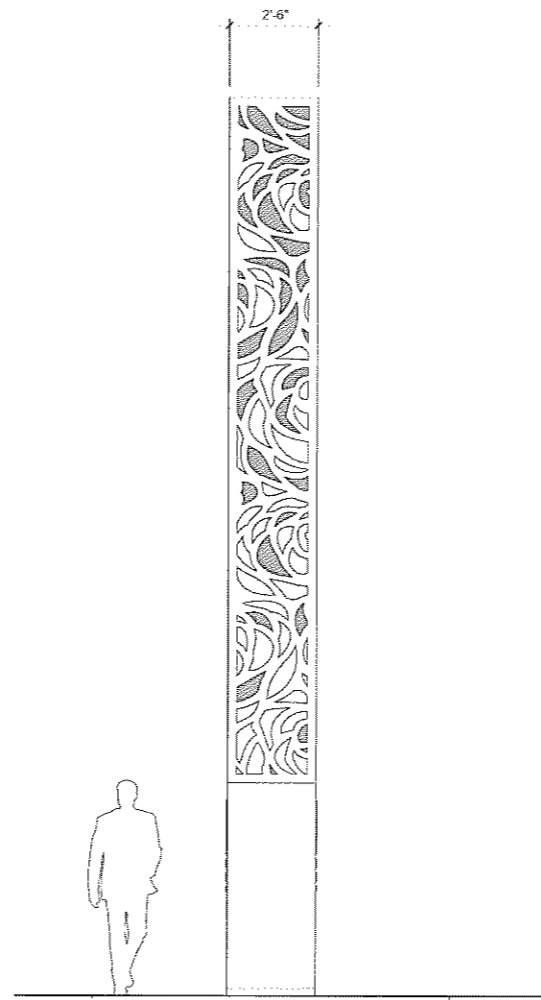


2 SIDE ELEVATION
scale: 3/8" = 1'-0"

PROGRESS PRINT - NOT FOR CONSTRUCTION

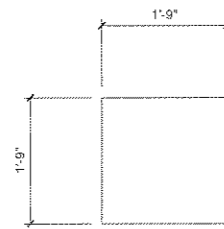

3 PLAN VIEW
scale: 3/4" = 1'-0"

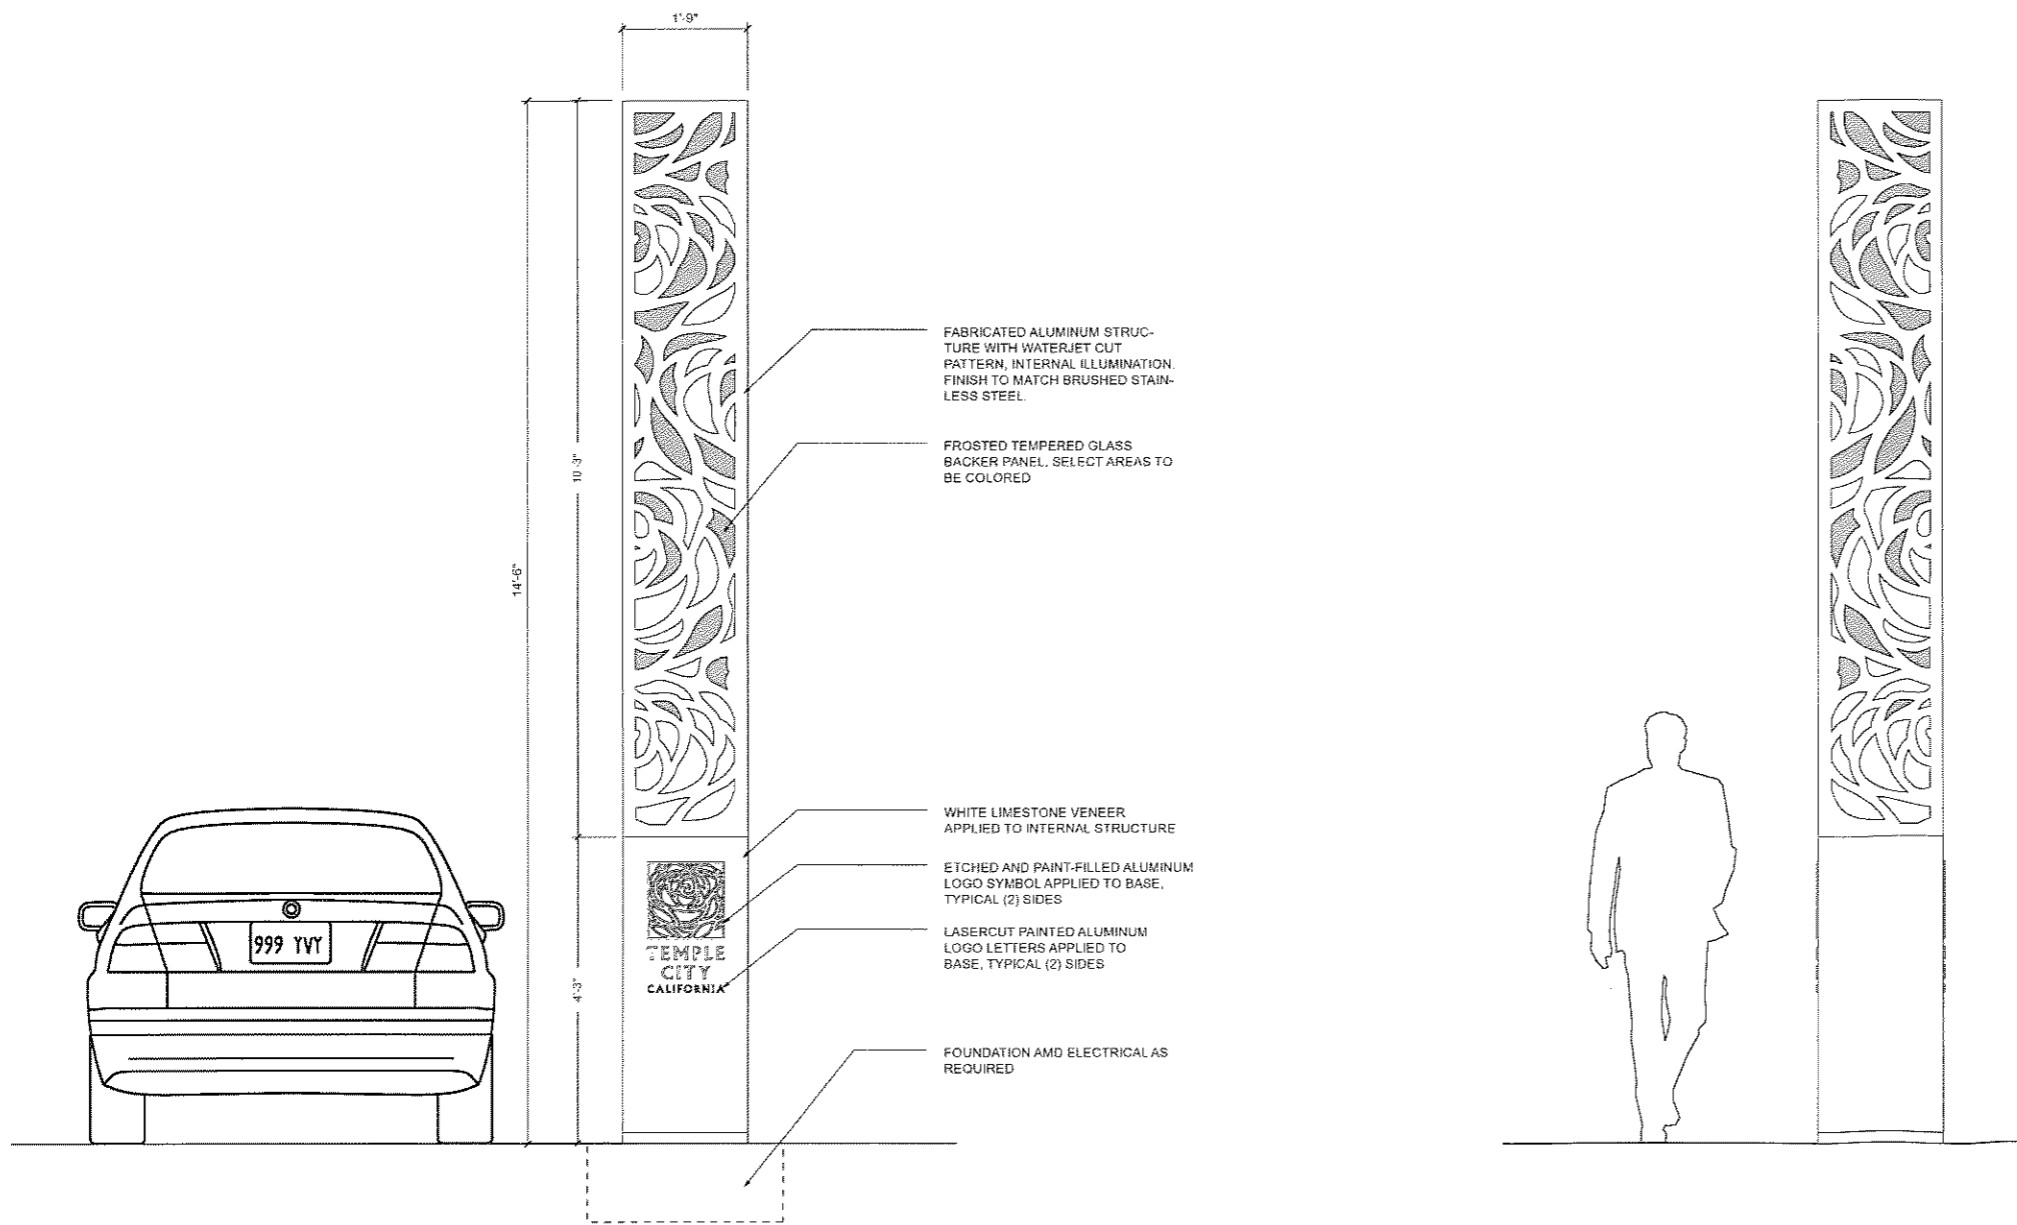

1 FRONT ELEVATION
scale: 3/4" = 1'-0"

2 SIDE ELEVATION
scale: 3/4" = 1'-0"

- FABRICATED ALUMINUM STRUCTURE WITH WATERJET CUT PATTERN, INTERNAL ILLUMINATION. FINISH TO MATCH BRUSHED STAINLESS STEEL.
- FROSTED TEMPERED GLASS BACKER PANEL, SELECT AREAS TO BE COLORED
- WHITE LIMESTONE VENEER APPLIED TO INTERNAL STRUCTURE
- ETCHED AND PAINT-FILLED ALUMINUM LOGO SYMBOL APPLIED TO BASE, TYPICAL (2) SIDES
- LASERCUT PAINTED ALUMINUM LOGO LETTERS APPLIED TO BASE, TYPICAL (2) SIDES
- FOUNDATION AND ELECTRICAL AS REQUIRED



TEMPLE CITY
CALIFORNIA
ROSEMEAD BOULEVARD SAFETY ENHANCEMENTS AND BEAUTIFICATION PROJECT

GRUENASSOCIATES
ARCHITECTURE PLANNING INTERIORS

6030 San Vicente Blvd, Suite 200 Los Angeles, California 90048
www.gruenassociates.com 1 823 937 4210 1 323 937 5001

SELBERT PERKINS DESIGN selbert perkins design collaborative
432 culver boulevard
playa del rey, ca 90293
T 310 822 5223
F 310 822 5203
www.selbertperkins.com

CONSULTANT

ARCHITECT/ENGINEER SEAL

The drawings and specifications, ideas, designs, and arrangements are and shall remain the property of the Architect. No part thereof shall be copied or used in connection with any work or project other than the specific project for which they have been prepared without the written consent of the Architect. Written consent with these drawings or specifications shall constitute evidence of acceptance of these restrictions.
Written dimensions on these drawings shall have precedence over scaled dimensions. Contractor shall verify and be responsible for all dimensions and conditions on the job and this office must be notified of any variation from the dimensions and conditions shown by these drawings. Shop details must be submitted to this office for approval before proceeding with fabrication.
© GRUEN ASSOCIATES 2011

IF SHEET IS LESS THAN 22"x34", THIS IS A REDUCED PRINT. REDUCE SCALE ACCORDINGLY.

KEY PLAN

NO	DATE	ISSUED FOR	BY
2011-0520	100% DD		HCK
2011-1004	60% CD		WA

BASE FILE NAMES	N/A
DRAWN BY	PN
CHECKED BY	WA
SCALE	AS NOTED
DATE	2011/10/04
PROJECT NO.	7863

A02 - SECONDARY LANDMARK IDENTITY

SHEET TITLE

EG104

SHEET NO

PROGRESS PRINT - NOT FOR CONSTRUCTION

NOTE: FOR DESIGN INTENT ONLY. FINAL DIMENSIONS AND FIELD CONDITIONS TO BE VERIFIED. ALL DIMENSIONS SUBJECT TO CHANGE.



TEMPLE CITY
CALIFORNIA
ROSEMEAD BOULEVARD SAFETY ENHANCEMENTS AND BEAUTIFICATION PROJECT

GRUENASSOCIATES
ARCHITECTURE PLANNING INTERIORS

8330 San Vicente Blvd, Suite 200 Los Angeles, California 90048
www.gruenassociates.com T 323 937 4270 F 323 937 6001



selbert perkins design collaborative
432 culver boulevard
playa del rey, ca 90293
T 310 822 5223
F 310 822 5203
www.selbertperkins.com

CONSULTANT

ARCHITECT/ENGINEER SEAL

The drawings and specifications, ideas, designs, and arrangements are and shall remain the property of the Architect. No part thereof shall be copied or used in connection with any work or project other than the specific project for which they have been prepared without the written consent of the Architect. Must contact with those drawings or specifications which constitute evidence of acceptance of these restrictions.
Within dimensions on these drawings shall have precedence over scaled dimensions. Contractor shall verify and be responsible for all dimensions and conditions on the job and this office shall be notified of any variation from the dimensions and conditions shown by these drawings. Shop details must be submitted to this office for approval before proceeding with fabrication.
© GRUEN ASSOCIATES 2011

IF SHEET IS LESS THAN 22"x34", THIS IS A REDUCED PRINT. REDUC SCALF ACCORDINGLY.

KEY PLAN

NO	DATE	ISSUED FOR	BY
.....	2011-03-20	100% DD	HCK
.....	2011-10-04	60% CD	WA

BASE FILE NAMES N/A

DRAWN BY PN

CHECKED BY WA

SCALE AS NOTED

DATE 2011/10/04


PROJECT NO. 7863

A04 - SITE IDENTITY - BRIDGE - RAILROAD

SHEET TITLE

EG105

SHEET NO

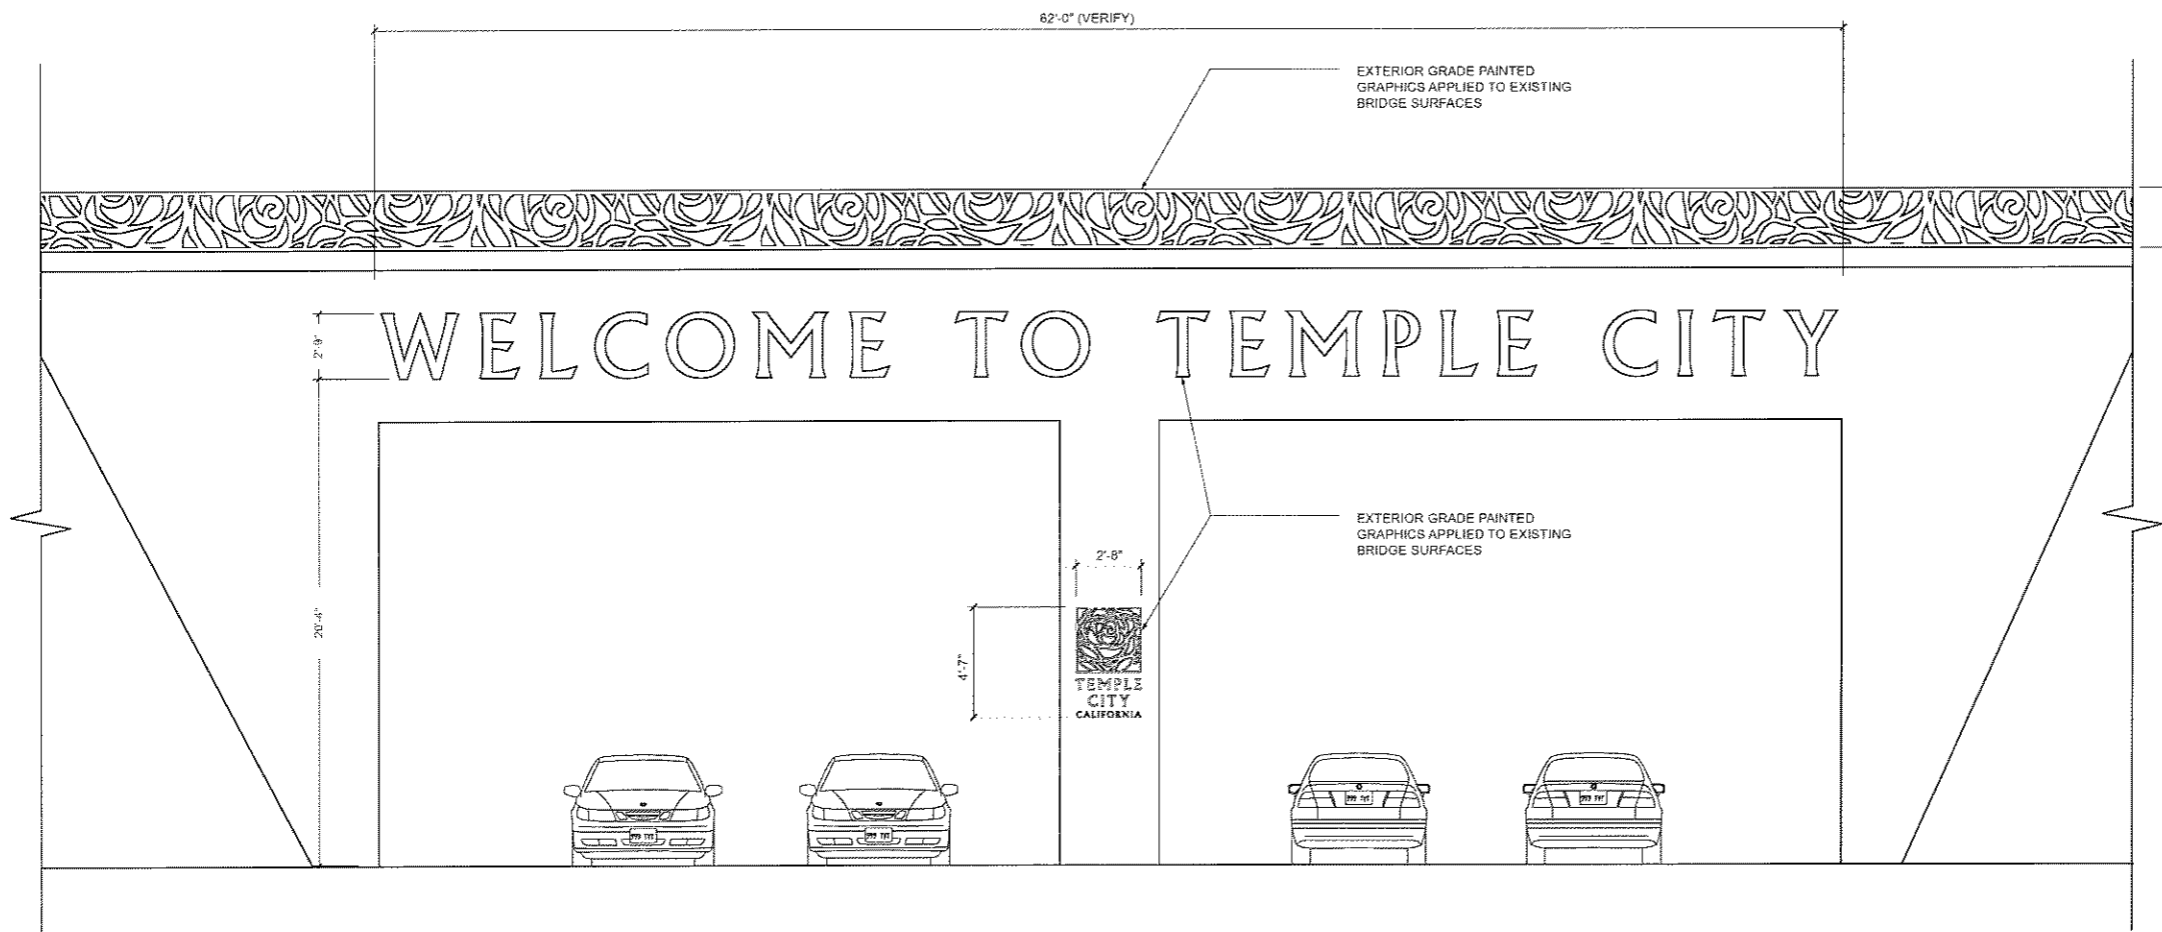

1 FRONT ELEVATION
scale: 1/4" = 1'-0"

PROGRESS PRINT - NOT FOR CONSTRUCTION



TEMPLE CITY
CALIFORNIA
ROSEMEAD BOULEVARD SAFETY
ENHANCEMENTS AND
BEAUTIFICATION PROJECT

GRUENASSOCIATES
ARCHITECTURE PLANNING INTERIORS

8030 San Vicente Blvd, Suite 200 Los Angeles, California 90048
www.gruenassociates.com | 323 937 4270 | 323 937 6001

SELBERT PERKINS DESIGN
selbert perkins design collaborative
432 culver boulevard
playa del rey, ca 90293
T 310 822 5223
F 310 822 5203
www.selbertperkins.com

CONSULTANT

ARCHITECT/ENGINEER SEAL

The drawings and specifications, ideas, designs, and arrangements are and shall remain the property of the Architect. No part thereof shall be copied or used in connection with any work or project other than the specific project for which they have been prepared without the written consent of the Architect. Visual contact with these drawings or specifications shall constitute evidence of receipt of these specifications.

Unless otherwise noted, all dimensions shall be in feet and inches. Contractor shall verify and be responsible for all dimensions and conditions on the job and this office shall be notified of any variation from the dimensions and conditions shown by these drawings. Shop details must be submitted to this office for approval before proceeding with fabrication.

© GRUEN ASSOCIATES 2011

IF SHEET IS LESS THAN 22"x34", THIS IS A REDUCED PRINT. REDUCE SCALE ACCORDINGLY.

KEY PLAN

NO	DATE	ISSUED FOR	BY
	2011-0520	100% DD	HCK
	2011-1004	60% CD	WA


BASE FILE NAMES	N/A
DRAWN BY	PN
CHECKED BY	WA
SCALE	AS NOTED
DATE	2011/10/04
PROJECT NO.	7863

A05 - STREET IDENTITY


SHEET TITLE

EG106


SHEET NO.

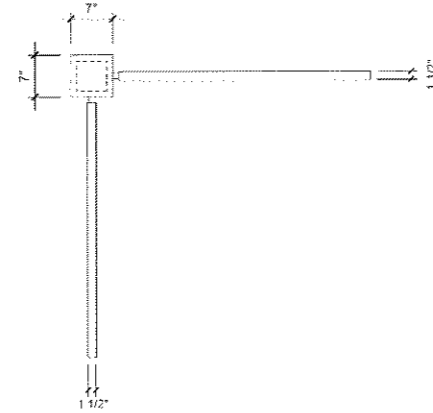

3 PLAN VIEW
scale 3/4" = 1'-0"

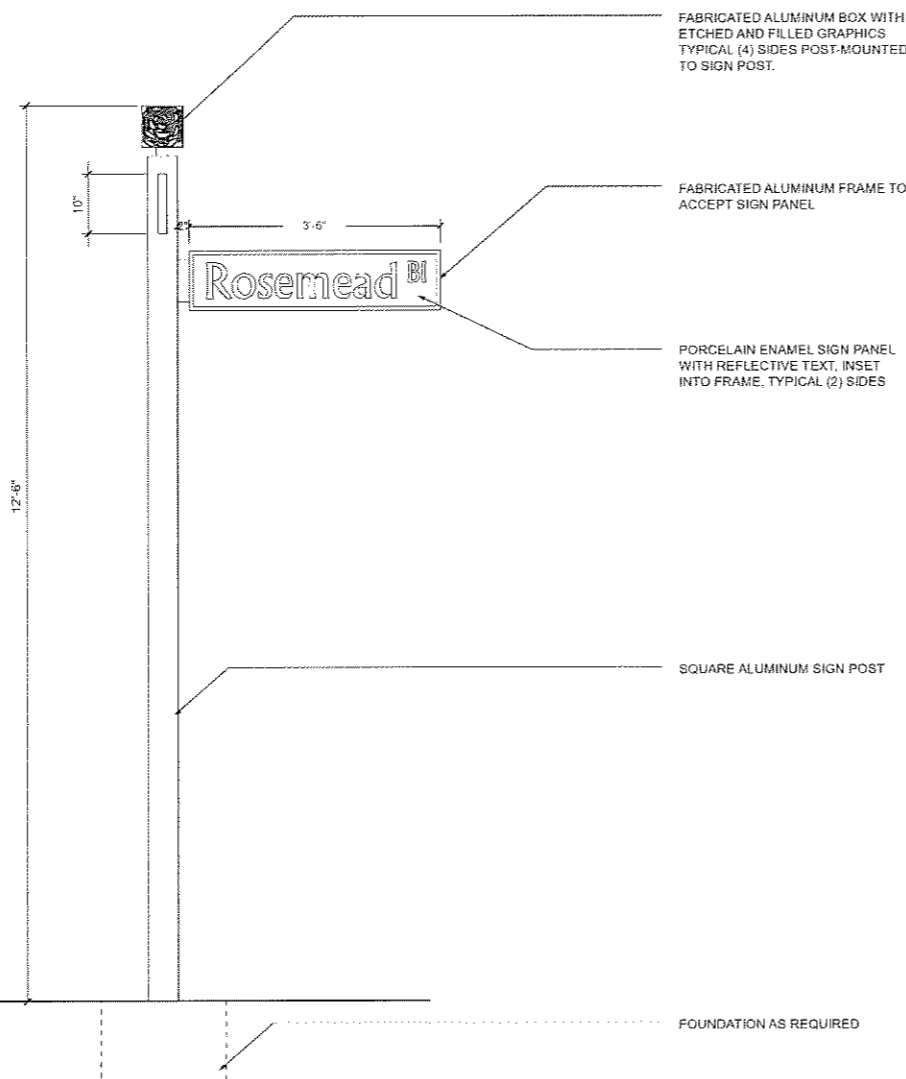


1 FRONT ELEVATION
scale 3/4" = 1'-0"

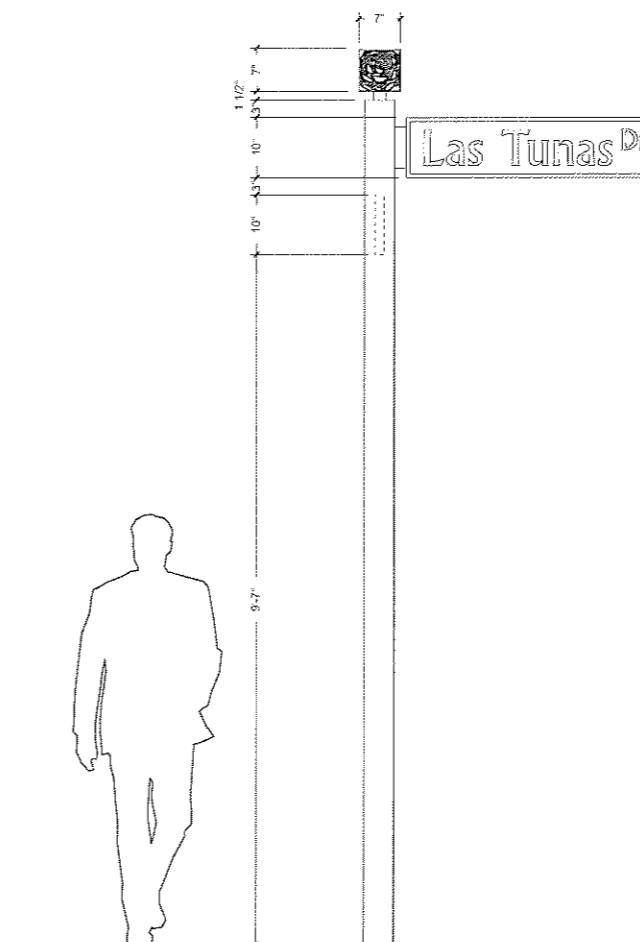

2 SIDE ELEVATION
scale 3/4" = 1'-0"

PROGRESS PRINT - NOT FOR CONSTRUCTION

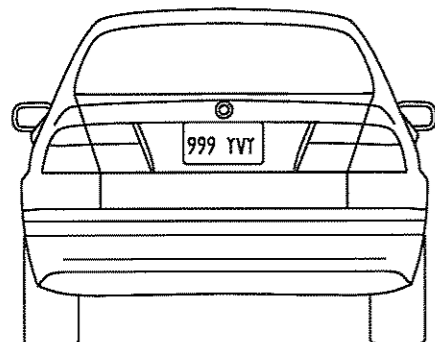



TEMPLE CITY CALIFORNIA
ROSEMEAD BOULEVARD SAFETY ENHANCEMENTS AND BEAUTIFICATION PROJECT

GRUENASSOCIATES
 ARCHITECTURE PLANNING INTERIORS

6330 San Vicente Blvd, Suite 200 Los Angeles, California 90046
 www.gruenassociates.com | 323.937.4270 | 323.937.6001



selbert perkins design collaborative
 432 culver boulevard
 playa del rey, ca 90293
 T 310.822.5223
 F 310.822.5203
 www.selbertperkins.com

CONSULTANT

ARCHITECT/ENGINEER SEAL

The drawings and specifications, lists, designs, and arrangements are and shall remain the property of the Architect. No part thereof shall be copied or used in connection with any work or project other than the specific project for which they have been prepared without the written consent of the Architect. Visual control with these drawings or specifications shall constitute evidence of acceptance of these restrictions.
 Metric dimensions on these drawings shall have precedence over stated dimensions. Contractor shall verify and be responsible for all dimensions and conditions on the job and the office must be notified of any variation from the dimensions and conditions shown by these drawings. Shop details must be submitted to this office for approval before proceeding with fabrication.

© GRUEN ASSOCIATES 2011

IF SHEET IS LESS THAN 22"x34", THIS IS A REDUCED PRINT. REDUCE SCALE ACCORDINGLY.

KEY PLAN

NO.	DATE	ISSUED FOR	BY
2011.0520	100% DD		HCK
2011.1004	60% CD		WA

BASE FILE NAMES N/A

DRAWN BY PN

CHECKED BY WA

SCALE AS NOTED

DATE 2011/10/04

PROJECT NO. 7863

B01 - VEHICLE DIRECTION


SHEET TITLE

EG107


SHEET NO



3 PLAN VIEW
 scale 3/4" = 1'-0"

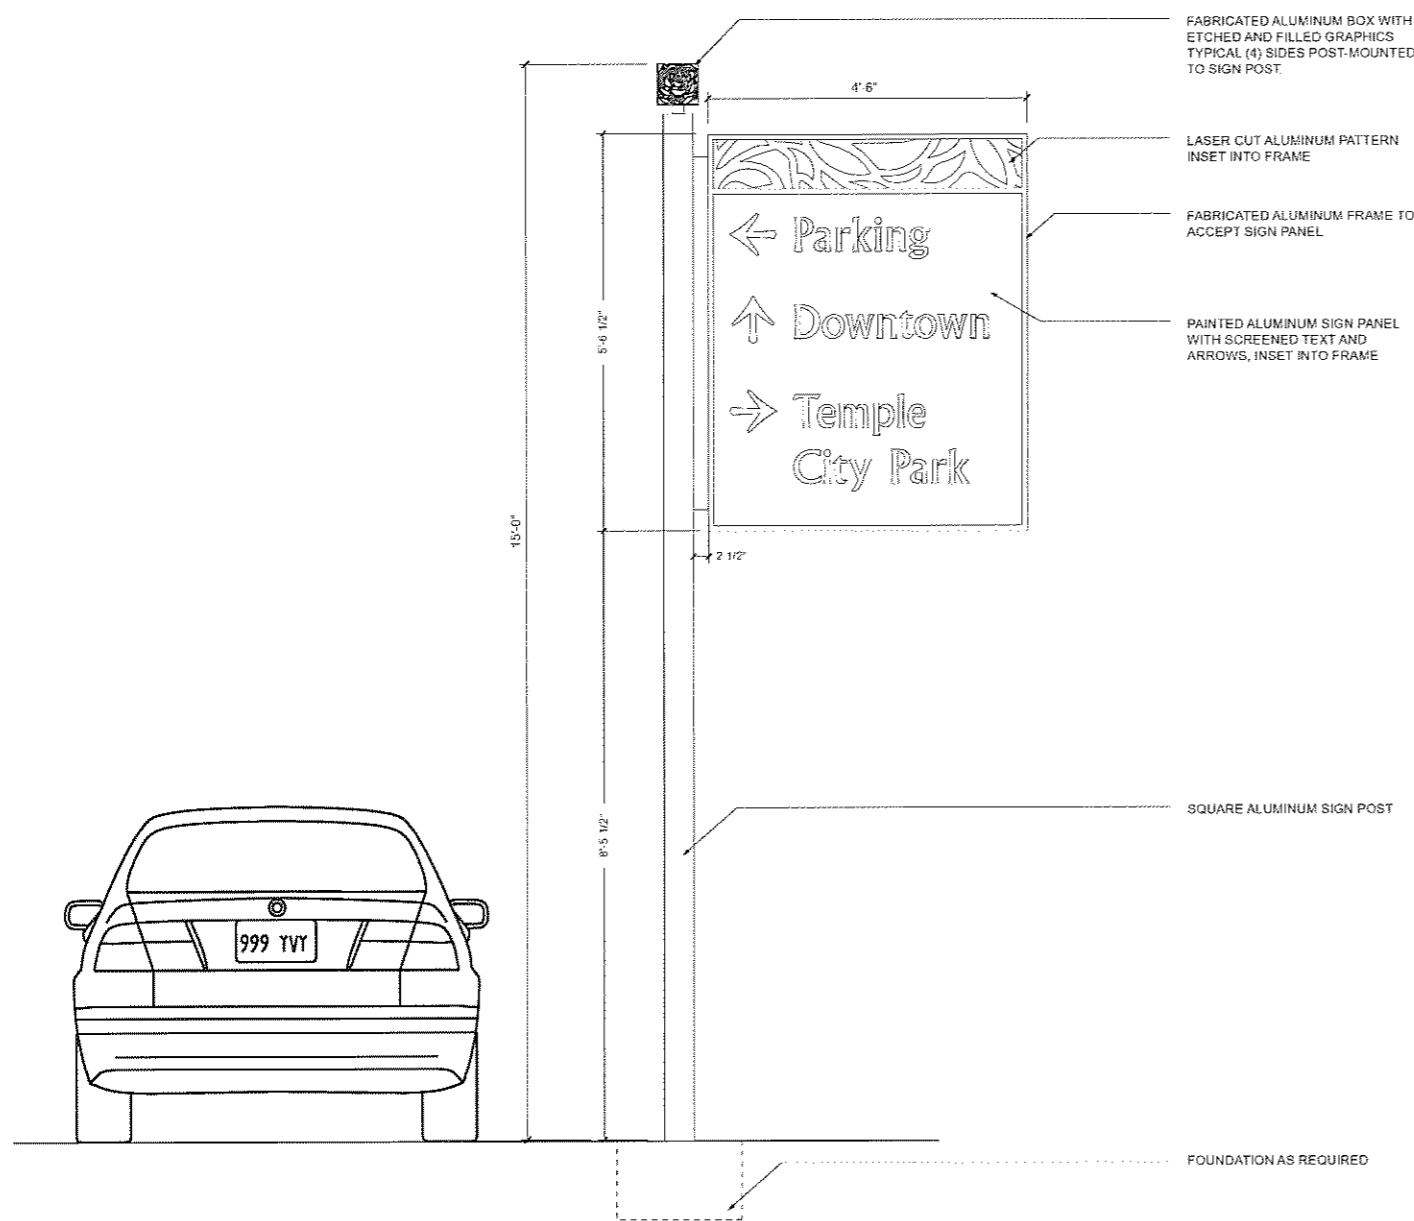


1 FRONT ELEVATION
 scale 3/4" = 1'-0"

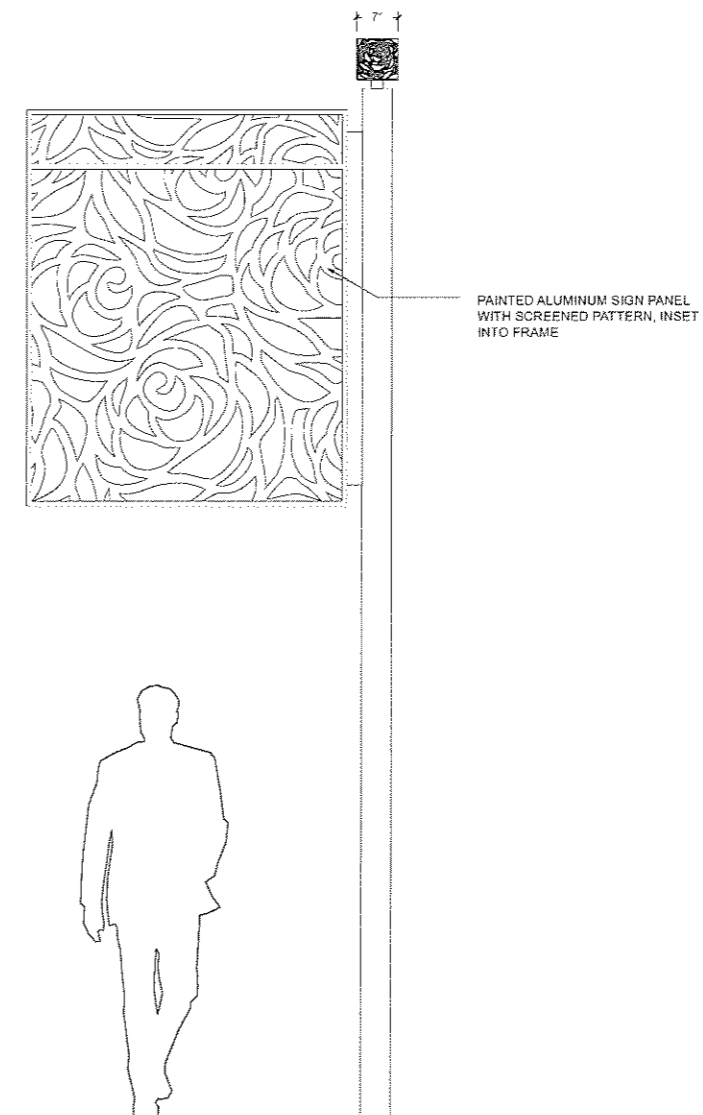


2 REAR ELEVATION
 scale 3/4" = 1'-0"


PROGRESS PRINT - NOT FOR CONSTRUCTION

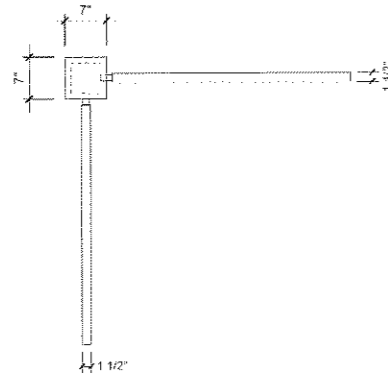

3 PLAN VIEW
scale: 3/4" = 1'-0"

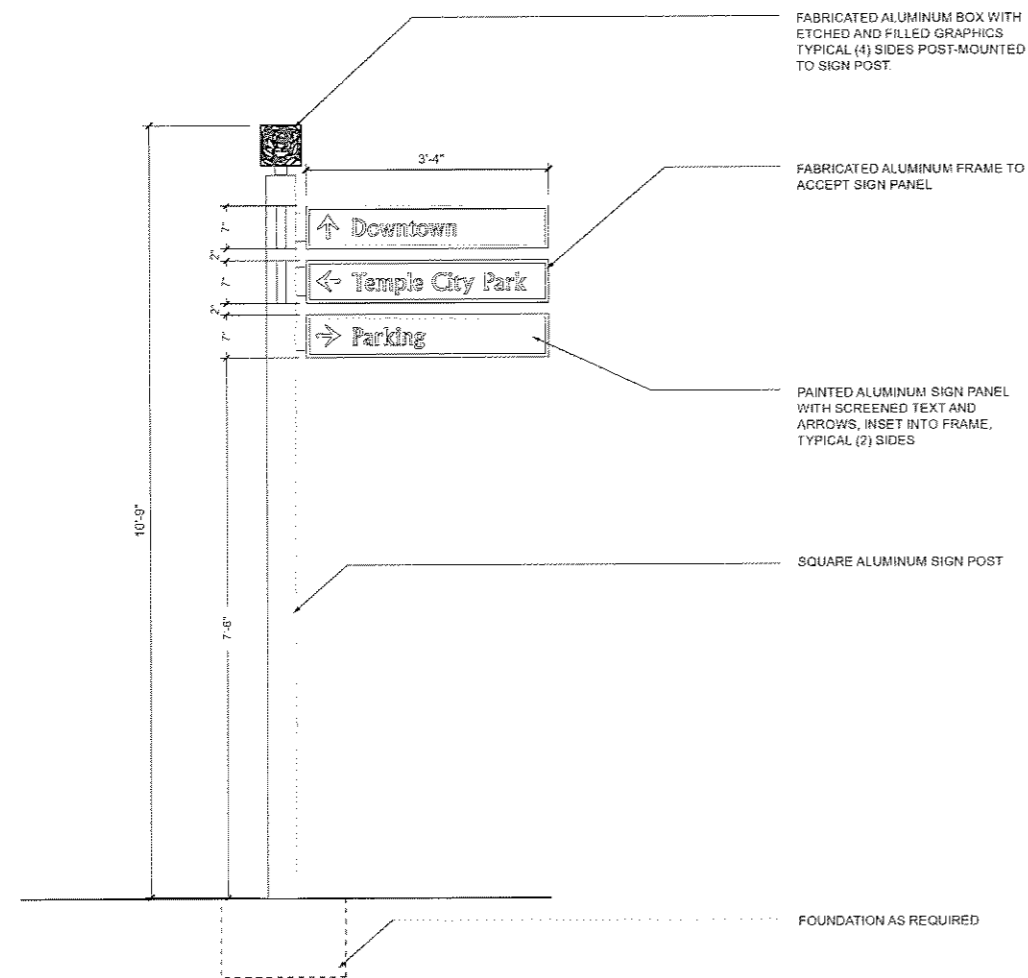

1 FRONT ELEVATION
scale: 3/4" = 1'-0"

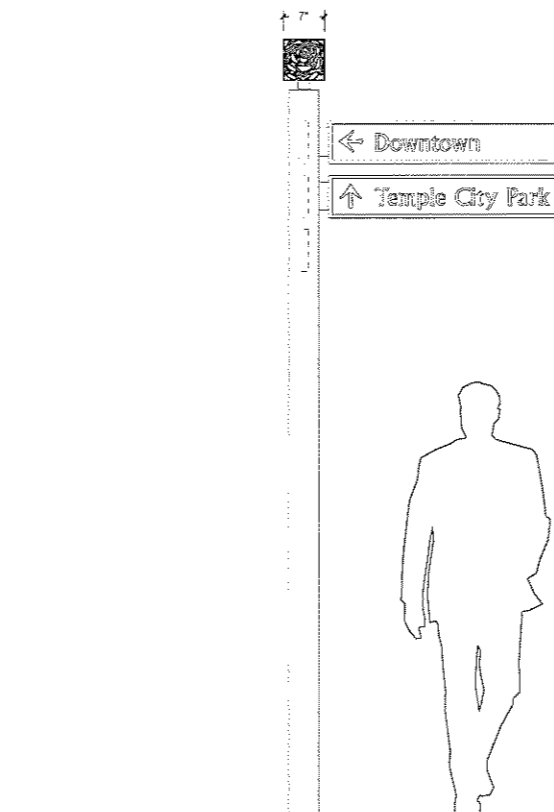

2 SIDE ELEVATION
scale: 3/4" = 1'-0"



TEMPLE CITY CALIFORNIA
ROSEMEAD BOULEVARD SAFETY ENHANCEMENTS AND BEAUTIFICATION PROJECT

GRUENASSOCIATES
ARCHITECTURE PLANNING INTERIORS

6330 San Vicente Blvd, Suite 200 Los Angeles, California 90046
www.gruenassociates.com | 323 937 4270 | 323 937 6001



selbert perkins design collaborative
432 culver boulevard
playa del rey, ca 90293
T 310 822 5223
F 310 822 5203
www.selbertperkins.com

CONSULTANT

ARCHITECT/ENGINEER SEAL

The drawings and specifications, ideas, designs, and arrangements are and shall remain the property of the Architect. No part thereof shall be copied or used in connection with any work or project other than the specific project for which they have been prepared without the written consent of the Architect. Usual contact with these drawings or specifications shall constitute evidence of acceptance of these restrictions.
Written dimensions on these drawings shall have precedence over verbal dimensions. Contractor shall verify and be responsible for all dimensions and conditions on the job and this office must be notified of any variation from the dimensions and conditions shown by these drawings. Shop orders must be furnished to this office for approval before proceeding with fabrication.

© GRUEN ASSOCIATES 2011

IF SHEET IS LESS THAN 22"x34", THIS IS A REDUCED PRINT. REDUCE SCALE ACCORDINGLY.

KEY PLAN

NO.	DATE	ISSUED FOR	BY
.....	2011-0520	100% DD	HCK
.....	2011-1004	60% CD	WA

BASE FILE NAMES: N/A

DRAWN BY: PN

CHECKED BY: WA

SCALE: AS NOTED

DATE: 2011/10/04

PROJECT NO: 7863

B02 - PEDESTRIAN DIRECTION

SHEET TITLE

EG108

SHEET NO.

PROGRESS PRINT - NOT FOR CONSTRUCTION



TEMPLE CITY
CALIFORNIA
ROSEMEAD BOULEVARD SAFETY
ENHANCEMENTS AND
BEAUTIFICATION PROJECT

GRUENASSOCIATES
ARCHITECTURE PLANNING INTERIORS

6330 San Vicente Blvd, Suite 200 Los Angeles, California 90046
www.gruenassociates.com | 323 937 4270 | 323 937 6001

SELBERT PERKINS DESIGN collaborative
432 culver boulevard
playa del rey, ca 90293
T 310 822 5223
F 310 822 5203
www.selbertperkins.com

CONSULTANT

ARCHITECT/ENGINEER SEAL

The drawings and specifications, ideas, designs, and arrangements are and shall remain the property of the Architect. No part thereof shall be copied or used in connection with any work or project other than the specific project for which they have been prepared without the written consent of the Architect. Visual contact with these drawings or specifications shall constitute evidence of acceptance of these restrictions.
Within dimensions on these drawings shall have precedence over scaled dimensions. Contractor shall verify and be responsible for all dimensions and conditions on the job and this office must be notified of any variation from the dimensions and conditions shown on these drawings. Shop details must be submitted to this office for approval before proceeding with fabrication.

© GRUEN ASSOCIATES 2011

IF SHEET IS LESS THAN 22"x34", THIS IS A REDUCED PRINT. REDUCED SCALE ACCORDINGLY.

KEY PLAN

NO.	DATE	ISSUED FOR	BY
.....	2011-0520	100% DD	HCK
.....	2011-1004	60% CD	WA

BASE FILE NAMES	N/A
DRAWN BY	PN
CHECKED BY	WA
SCALE	AS NOTED
DATE	2011/10/04
PROJECT NO	7863

C01 - DIRECTORY


SHEET TITLE

EG109


SHEET NO.



3 PLAN VIEW
scale 1" = 1'-0"

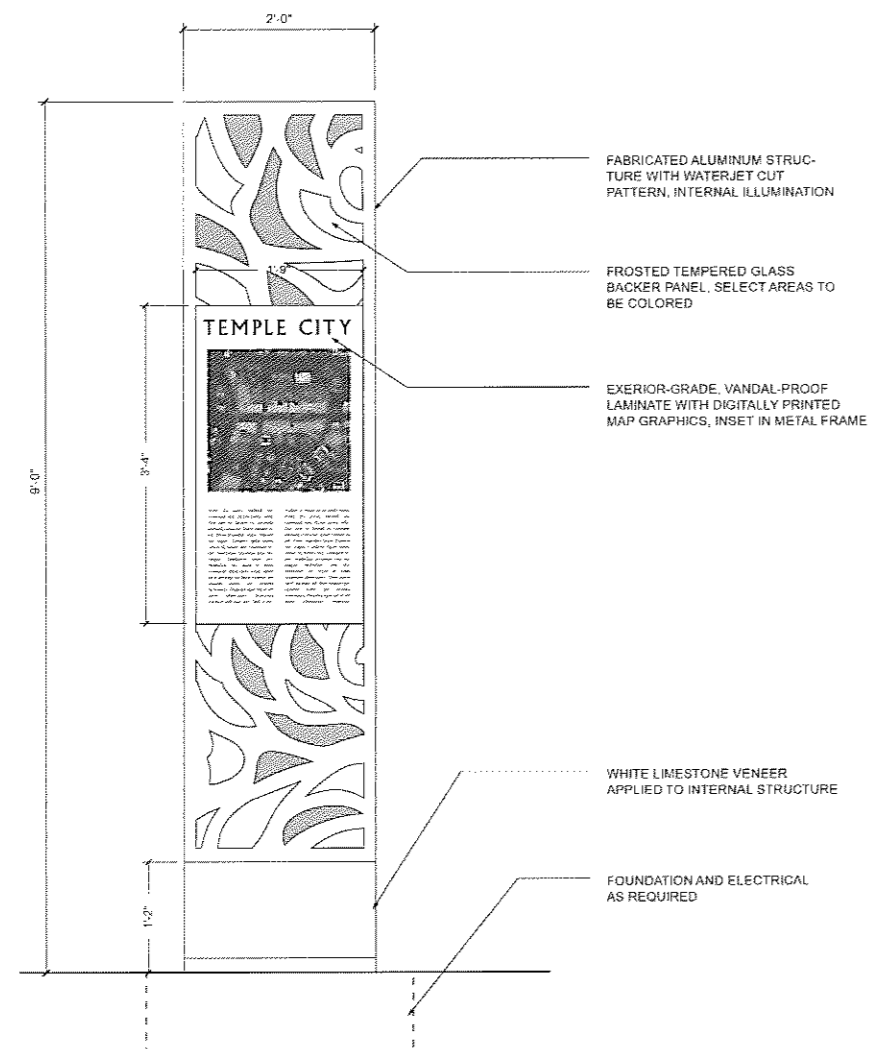

1 FRONT ELEVATION
scale 1" = 1'-0"

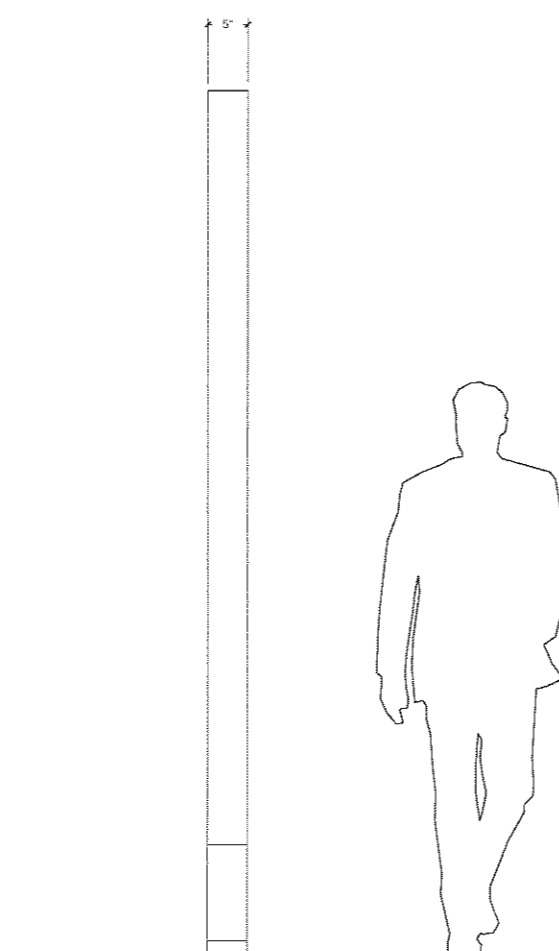

2 SIDE ELEVATION
scale 1" = 1'-0"

PROGRESS PRINT - NOT FOR CONSTRUCTION



TEMPLE CITY
CALIFORNIA
ROSEMEAD BOULEVARD SAFETY
ENHANCEMENTS AND
BEAUTIFICATION PROJECT

GRUENASSOCIATES
ARCHITECTURE PLANNING INTERIORS

6330 San Vicente Blvd, Suite 200 Los Angeles, California 90048
www.gruenassociates.com | 323 937 4270 | 323 937 6001



selbert perkins design collaborative
432 culver boulevard
playa del rey, ca 90293
T 310 822 5223
F 310 822 5203
www.selbertperkins.com

CONSULTANT

ARCHITECT/ENGINEER SEAL

The drawings and specifications, ideas, designs, and arrangements are and shall remain the property of the Architect. No part thereof shall be made or used in connection with any work or project other than the specific project for which they have been prepared without the written consent of the Architect. Full contact with these drawings or specifications shall constitute evidence of acceptance of these restrictions.
Within dimensions on these drawings shall have precedence over verbal dimensions. Contractor shall verify and be responsible for all dimensions and conditions on the job and this office must be notified of any variation from the drawings and conditions shown by these drawings. Shop details must be submitted to this office for approval before proceeding with fabrication.

© GRUEN ASSOCIATES 2011

IF SHEET IS LESS THAN 22"x34", THIS IS A REDUCED PRINT. REDUCE SCALE ACCORDINGLY.

KEY PLAN

NO	DATE	ISSUED FOR	BY
2011-0520	100% CD		HCK
2011-1004	60% CD		WA

BASE FILE NAMES	N/A
DRAWN BY	PN
CHECKED BY	WA
SCALE	AS NOTED
DATE	2011/10/04
PROJECT NO	7863


E01 - BANNERS

SHEET TITLE



EG110

SHEET NO

PROGRESS PRINT - NOT FOR CONSTRUCTION

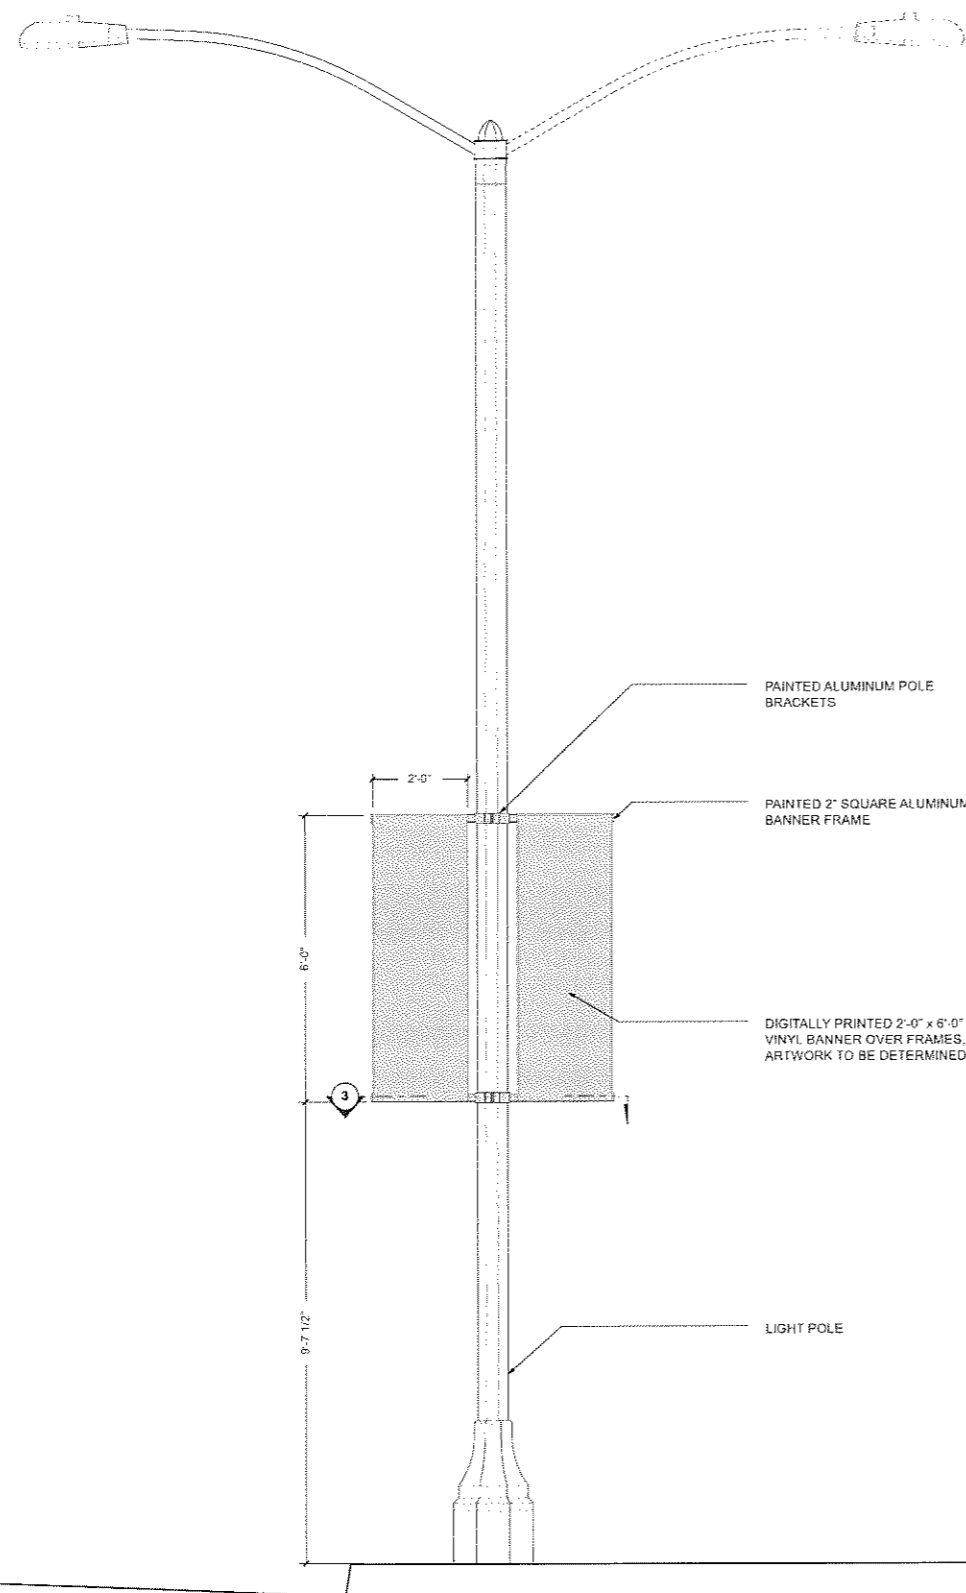

1 FRONT ELEVATION
scale: 1/2" = 1'-0"

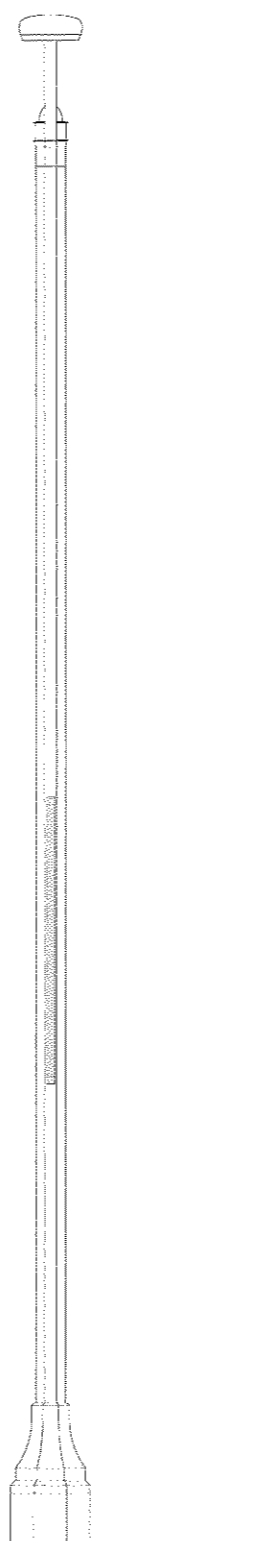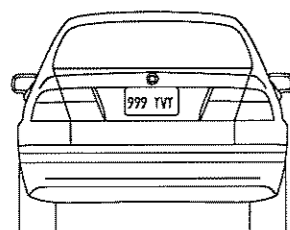

2 REAR ELEVATION
scale: 1/2" = 1'-0"



3 SECTION
scale: 1/2" = 1'-0"



TEMPLE CITY
CALIFORNIA
ROSEMEAD BOULEVARD SAFETY
ENHANCEMENTS AND
BEAUTIFICATION PROJECT

GRUENASSOCIATES
ARCHITECTURE PLANNING INTERIORS

6330 San Vicente Blvd, Suite 200 Los Angeles, California 90048
www.gruenassociates.com | 323 937 4200 | 323 937 6001



selbert perkins design collaborative
432 culver boulevard
playa del rey, ca 90293
T 310 822 5223
F 310 822 5203
www.selbertperkins.com

CONSULTANT

ARCHITECT/ENGINEER SEAL

The drawings and specifications, ideas, design, and arrangements are and shall remain the property of the Architect. No part thereof shall be copied or used in connection with any work or project other than the specific project for which they have been prepared without the written consent of the Architect. Any contact with these drawings or specifications shall constitute evidence of acceptance of these restrictions.
Written dimensions on these drawings shall have precedence over verbal dimensions. Contractor shall verify and be responsible for all dimensions and conditions on the job and this office shall be notified of any variation from the dimensions and conditions shown by these drawings. Shop details must be submitted to the office for approval before proceeding with fabrication.

© GRUEN ASSOCIATES 2011

IF SHEET IS LESS THAN 22"x34", THIS IS A REDUCED PRINT. REDUCE SCALE ACCORDINGLY.

KEY PLAN

NO	DATE	ISSUED FOR	BY
2011-0520	100% DD		HCK
2011-1004	60% CD		WA

BASE FILE NAMES N/A

DRAWN BY PN

CHECKED BY WA

SCALE AS NOTED

DATE 2011/10/04

PROJECT NO. 7863

E02 - MEDALLION


SHEET TITLE

EG111

SHEET NO.



2 PLAN VIEW
scale 3" = 1'-0"

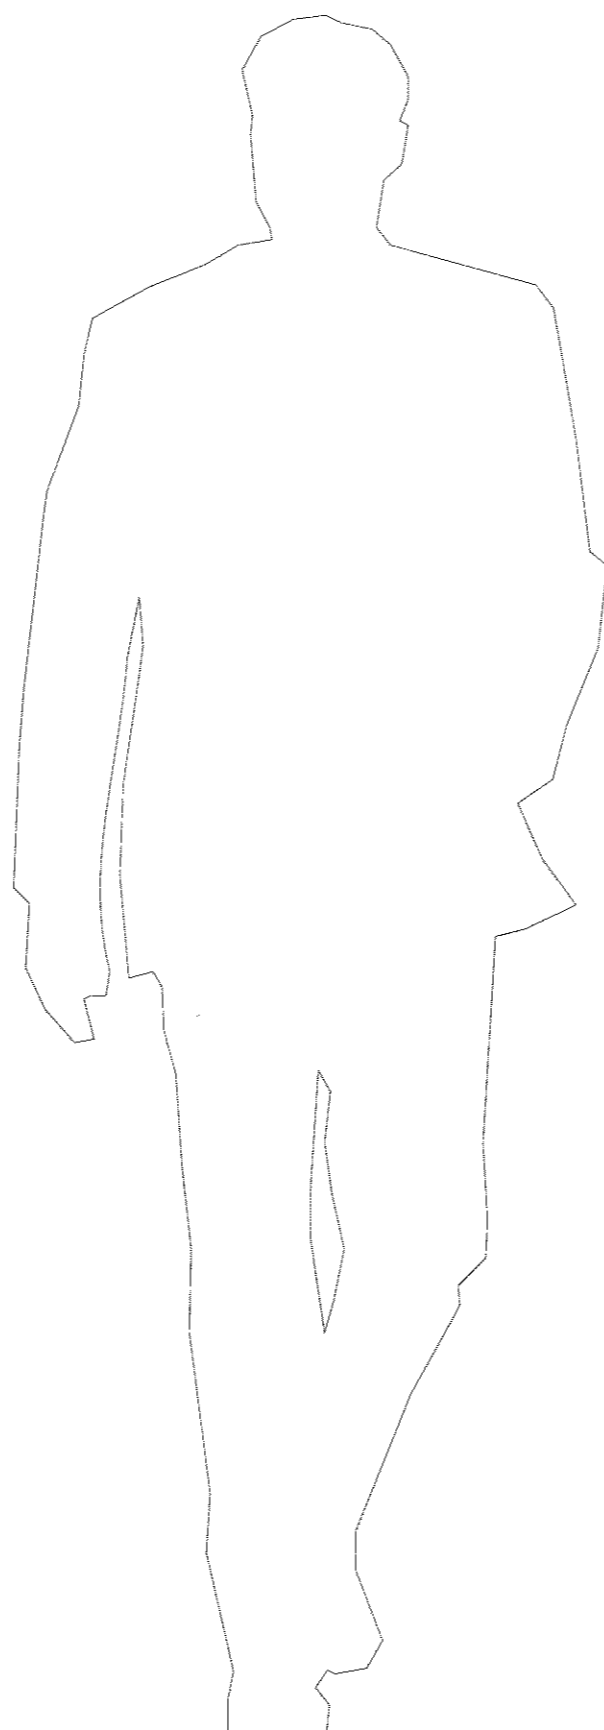

1 FRONT ELEVATION
scale 3" = 1'-0"

PROGRESS PRINT - NOT FOR CONSTRUCTION